

ADDENDUM NO. 1
PACIFIC HWY NON-MOTORIZED
CORRIDOR PHASE 1 – S 304TH ST TO
DASH POINT RD
RFB# 24-011
PROJECT #36219
FEDERAL AID #SRTS-0099(154)
June 13, 2024

ATTENTION ALL BIDDERS AND PLANHOLDERS: You are hereby notified that the Bid and Contract Documents are amended as follows:

A) CONTRACT DOCUMENTS

1. Replace the cover page for the RFB Contract Documents with the attached revised cover page that has the correct Federal Aid Number.

(1) Bid Checklist

N/A

(2) Bid Proposal

N/A

(3) Special Provisions

1. Revise the first paragraph of Section 8-14.3(6) Stamped Concrete Finish, to read:

Stamped Concrete Finish shall be cement concrete with an imprinted finish consisting of a color hardener, color release agent and clear sealer, as detailed on Plans and as specified in these Special Provisions

2. The measurement unit of Square Feet for Stamped Concrete is incorrect, change to Square Yards. Revise the last paragraph of Section 8-14.4 Measurement, to read:

“Stamped Concrete Finish” shall be measured per the square yard of concrete poured, stamped, and finished as described herein.

3. The unit of measure of square feet for payment for Stamped Concrete is incorrect, change to per square yard. Revise the last two paragraphs of Section 8-14.5 Payment, to read:

“Stamped Concrete Finish”, per square yard.

Included in the cost per square yard for “Stamped Cement Concrete” shall be all materials, equipment, labor, and tools necessary which shall include, but are not

necessarily limited to, furnishing and installing concrete, providing stamp pattern, stamping concrete, and providing and installing color pigments and color hardener.

4. Delete section 9-34.4 of the Special Provisions - Glass Beads for Pavement Marking. MMA for the roundabout island will not require glass beads or reflective elements and no other MMA will be used in the project.

B) PLANS

Replace sheet 41 with the attached revised sheet 41. Changed the material callout for two pipes from CPEP to HDPE.

C) BID OPENING

The bid opening date **has not** changed. All bidders are required to acknowledge receipt of this addendum on page RFB-12 of the Bid Form. Failure to do so may cause rejection of the bid.

CITY OF FEDERAL WAY

John Mulkey, P.E.

Senior Capital Engineer



***BID AND CONTRACT DOCUMENTS
AND SPECIFICATIONS
FOR***

***PACIFIC HIGHWAY NON-MOTORIZED CORRIDOR PROJECT 16TH
AVE S (S 304TH ST TO S DASH POINT RD) PHASE 1***

***PROJECT # 36219
RFB # 24-011
GRANT FUNDING # SRTS-0099(154)***

***City of Federal Way
Public Works Department
33325 8th Avenue South
Federal Way, WA 98003***

LEGEND





- SD— STORM DRAIN PIPE
- ...→ FLOW LINE
- CATCH BASIN TYPE 1 PER WSDOT STD. PLAN B-5.20-03 WITH BI-DIRECTIONAL VANED GRATE PER CITY OF FEDERAL WAY STD. 4-10 UNLESS OTHERWISE NOTED.
- CATCH BASIN TYPE 2 PER WSDOT STD. PLAN B-10.20-02 WITH BI-DIRECTIONAL VANED GRATE PER CITY OF FEDERAL WAY STD 4-10 UNLESS OTHERWISE NOTED.

CONSTRUCTION NOTES

- ① TRANSITION DRAINAGE SWALE GRADING TO CONNECT TO NEW CB. TRANSITION OVER 5-FT.
- ② STORMWATER POLLUTION PREVENTION MARKER, PER CITY OF FEDERAL WAY STD. 4-11.

GENERAL NOTES

1. SEE DRAWING DD01 FOR DRAINAGE DETAILS.
2. SEE SITE PREPARATION DRAWINGS FOR RELOCATIONS OF UTILITIES AND REMOVAL OF STORMWATER FEATURES.
3. FOR NEW STORMWATER PIPES CROSSING UNDER EXISTING ROADWAY PAVEMENT, TRENCH AND RESTORE PAVEMENT PER CITY STD PLAN 3-28.
4. DI (DUCTILE IRON PIPE), HDPE (SOLID WALL POLYETHYLENE PIPE).

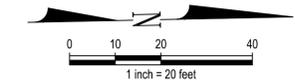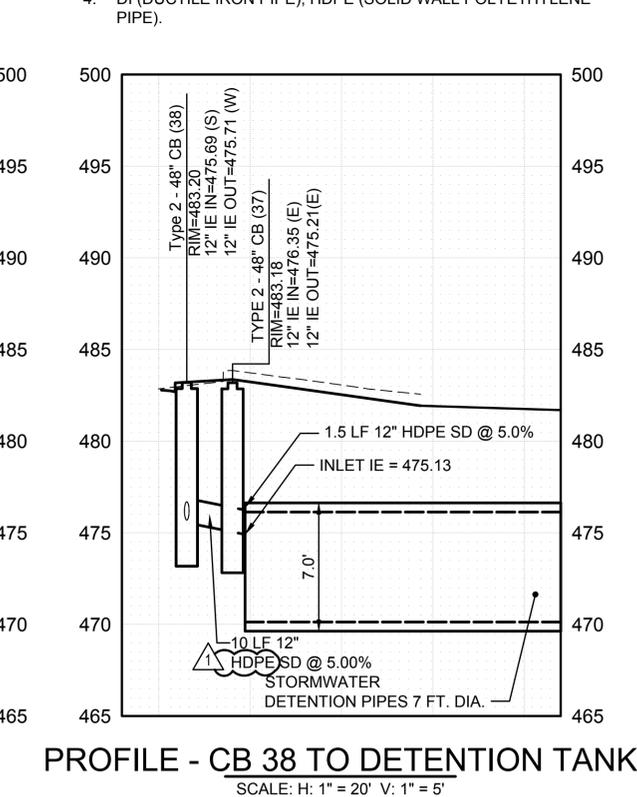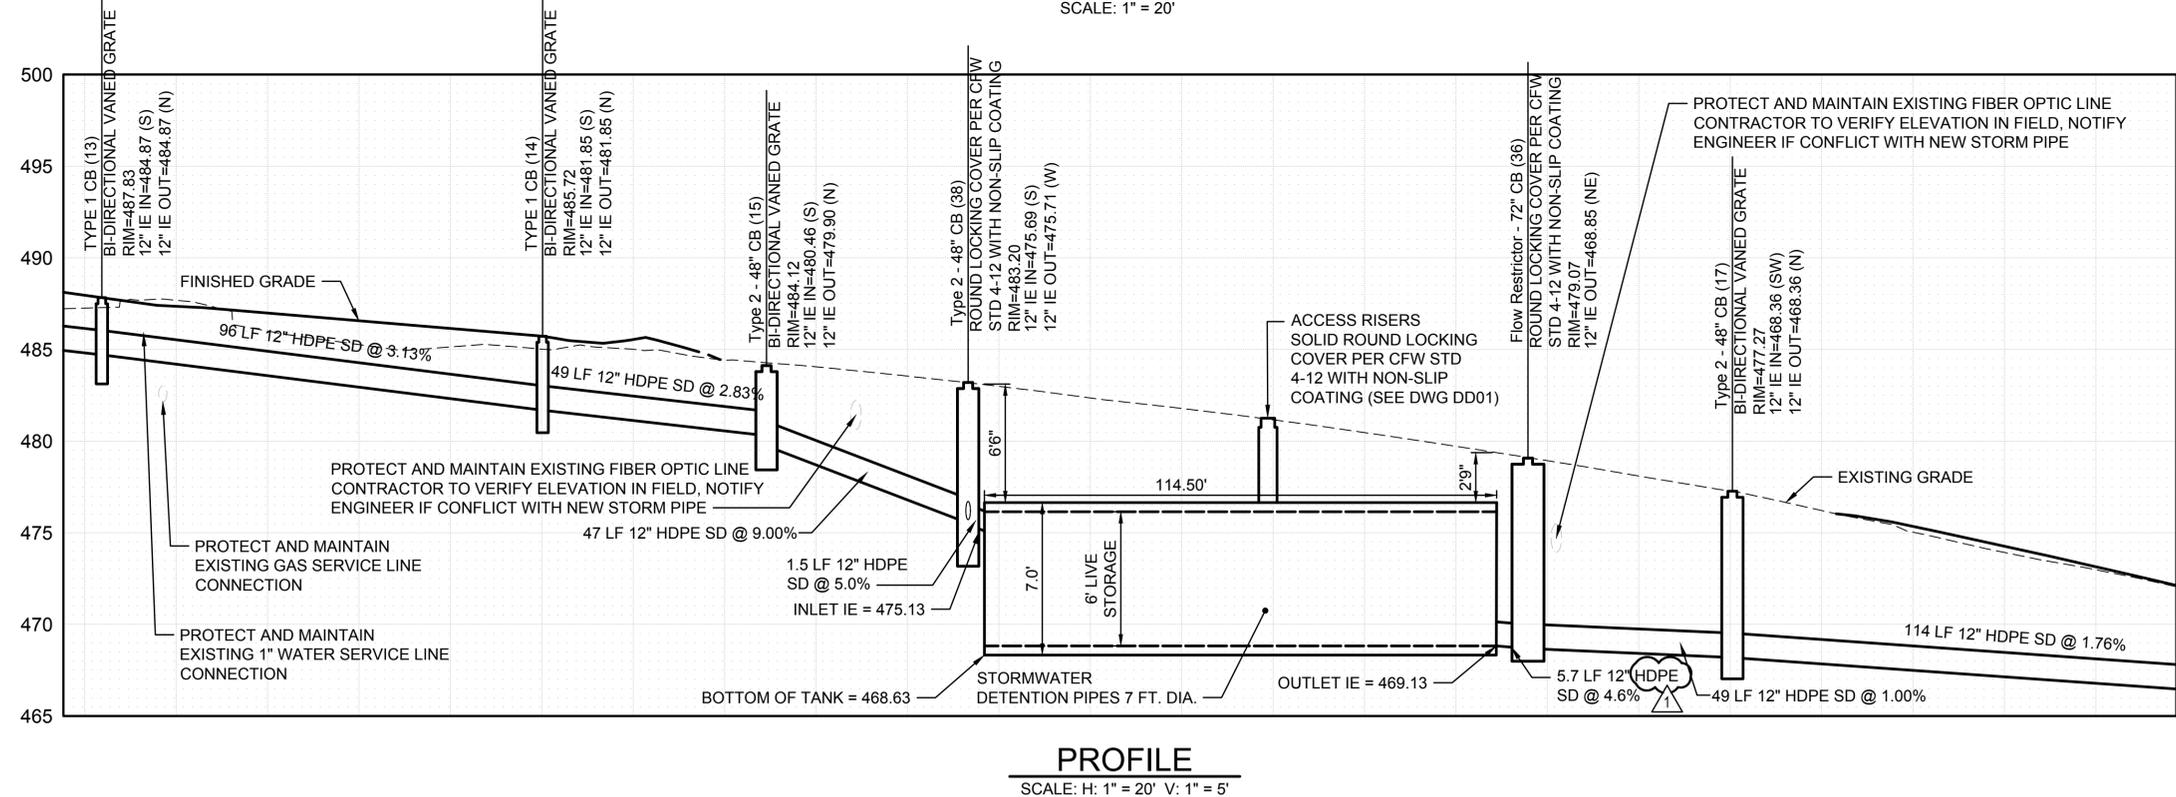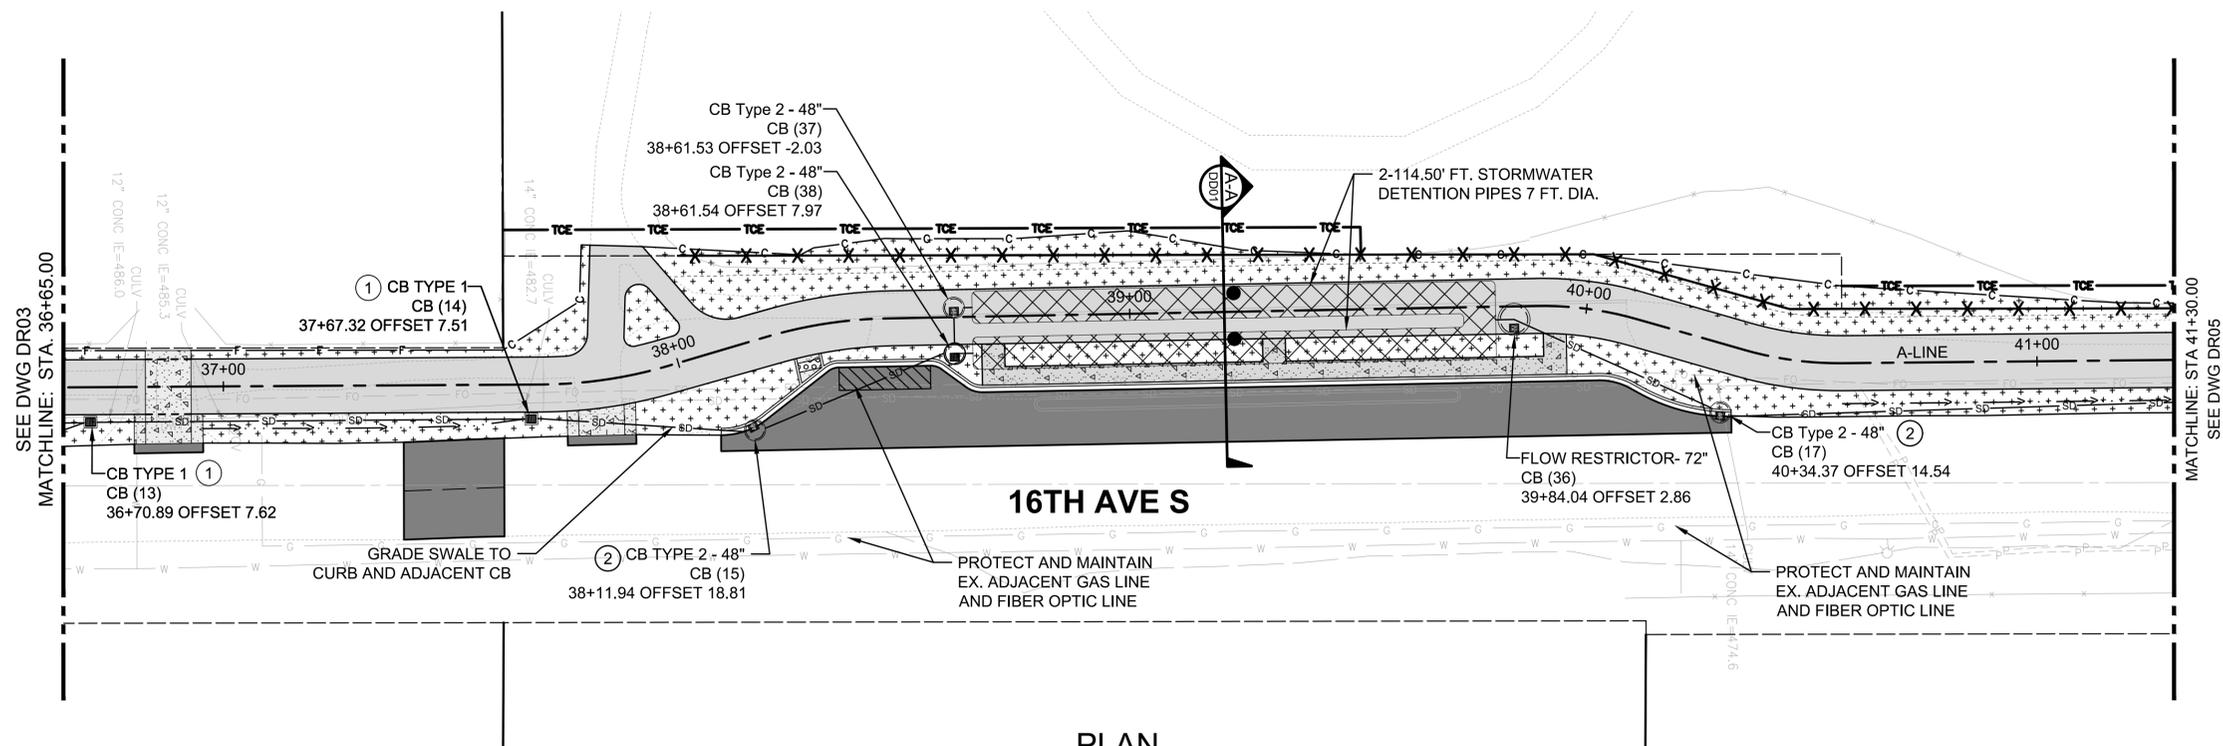


DR04

811 Call 811
two business days
before you dig

CITY OF Federal Way
Centered on Opportunity
33325 8TH AVE S FEDERAL WAY, WA 98003
PHONE: (253) 835-2700
WWW.CITYOFFEDERALWAY.COM

kpff
1601 5th Avenue, Suite 1600
Seattle, WA 98101
206.622.5822
www.kpff.com

DRAFTED: J. ONG
DESIGNED: J. SHINN
REVIEWED: S. BATTLE
APPROVED: R. LEIMKUHLER

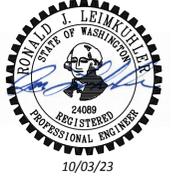

DRAWING VERSION / REVISION LOG		
NO.	DATE	REVISION
1	06/05/24	CHANGED SD PIPE LABELS TO HDPE

PACIFIC HWY S NON-MOTORIZED CORRIDOR
PHASE 1 - 16TH AVE S (S 304TH ST TO S DASH POINT RD)

DRAINAGE PLANS AND PROFILES

SHT. 41
OF 79
CITY PROJECT #:
36219

*** Official bid documents, plan holder's list, and addenda (if applicable) are available on BXWA.com ***