


SAMPLE SITE PLAN

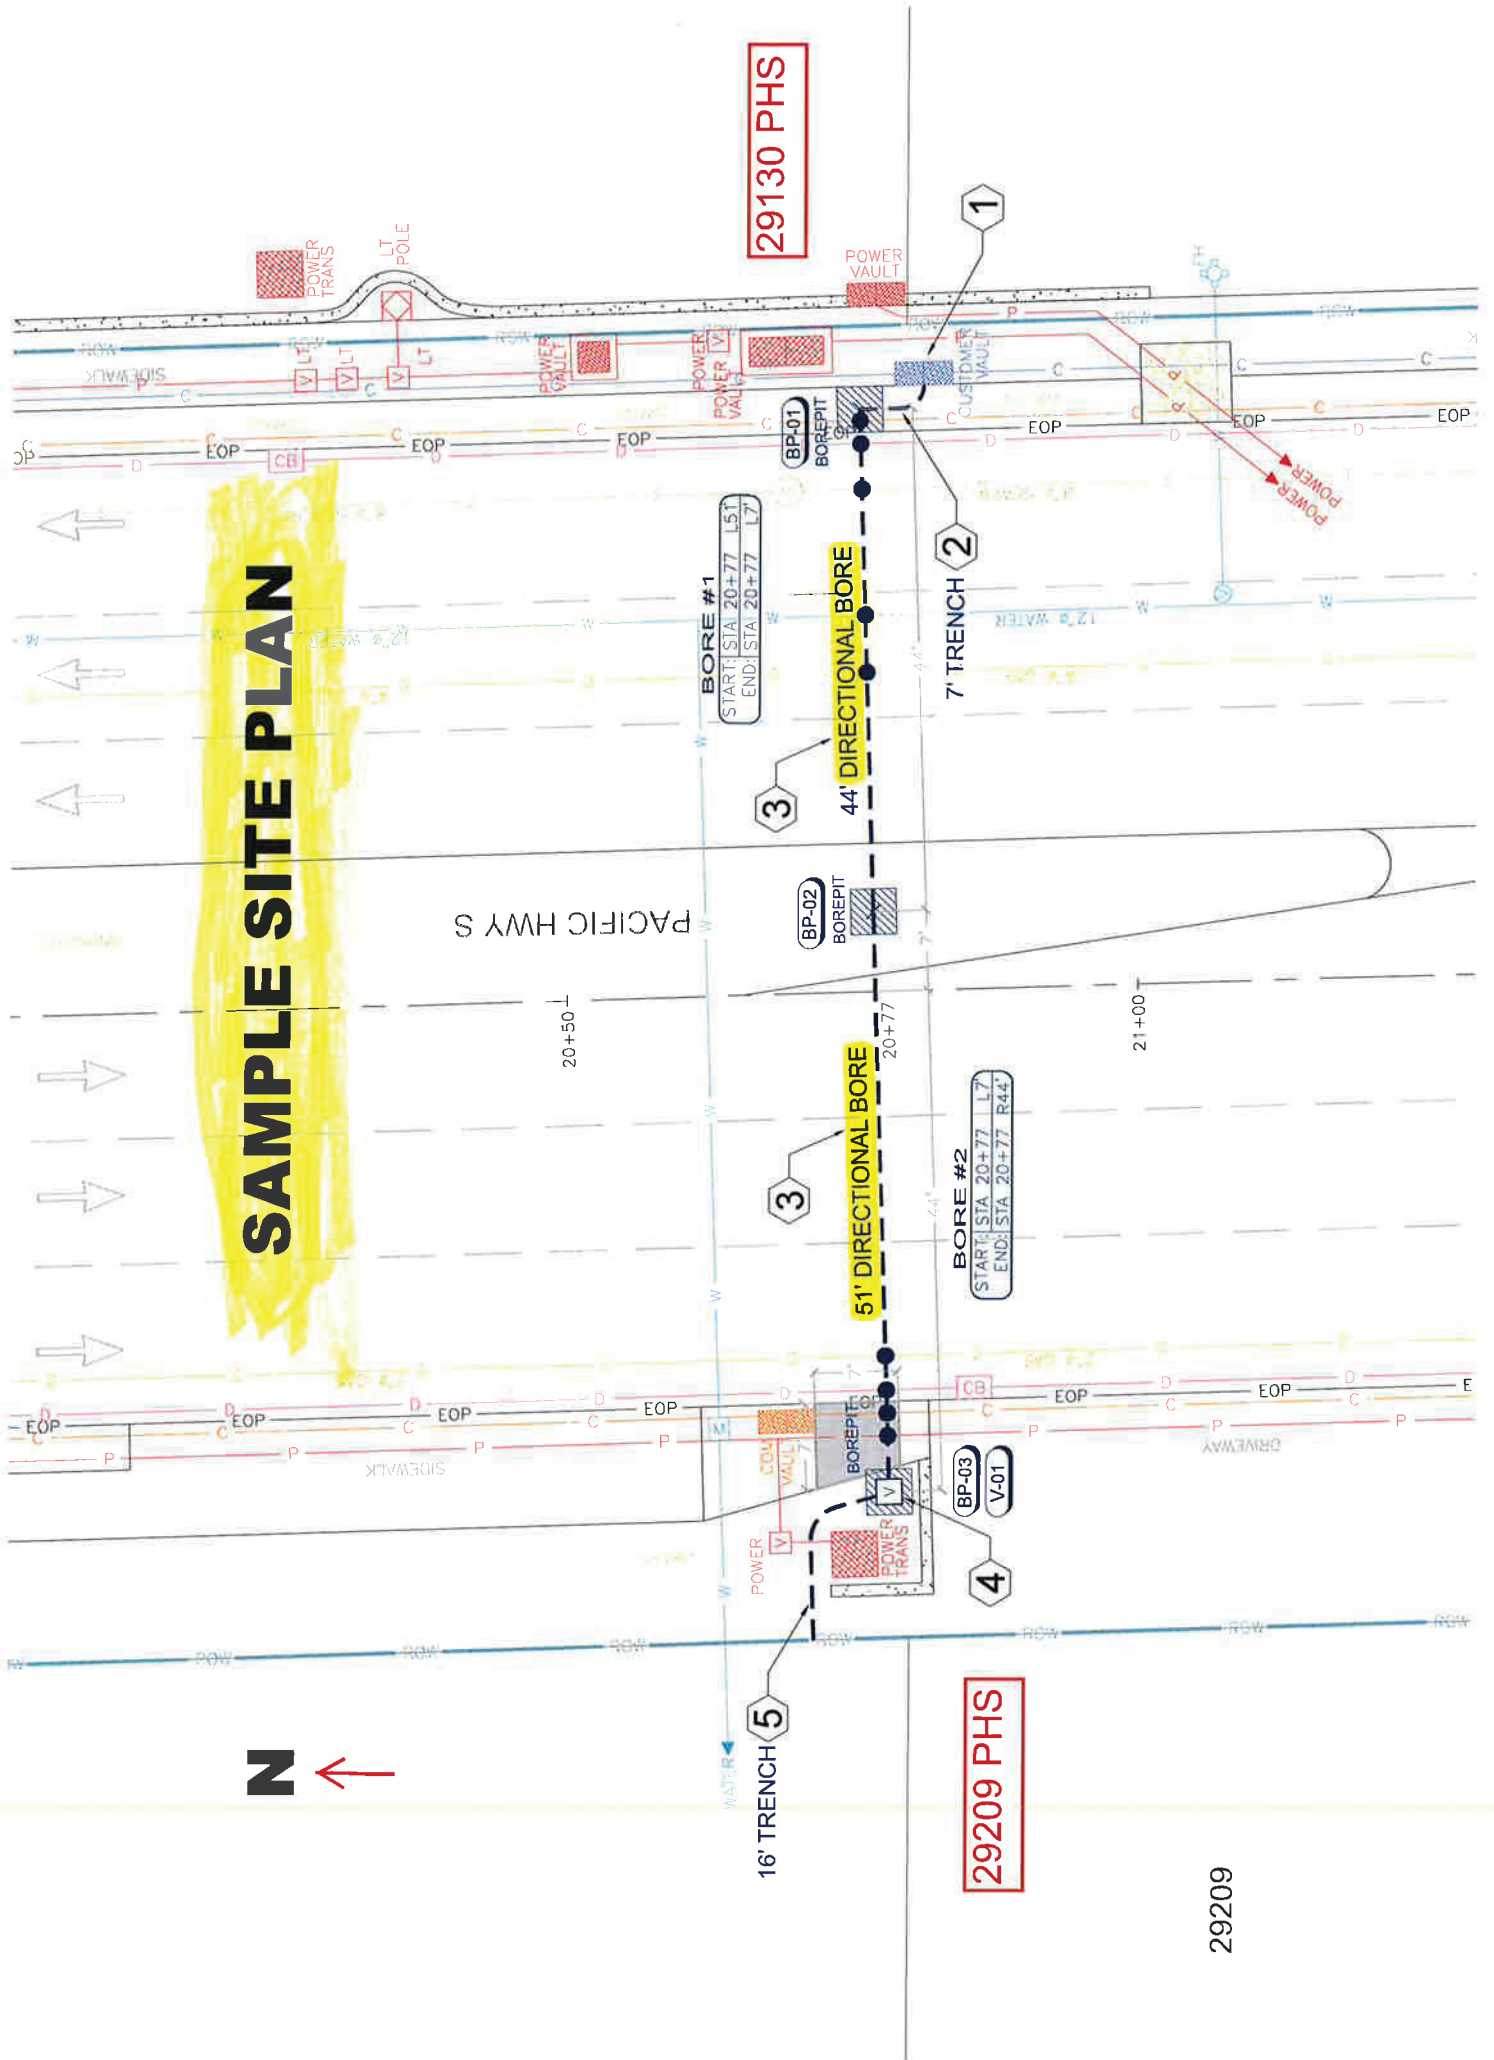

29130 PHS

29209 PHS

29209